
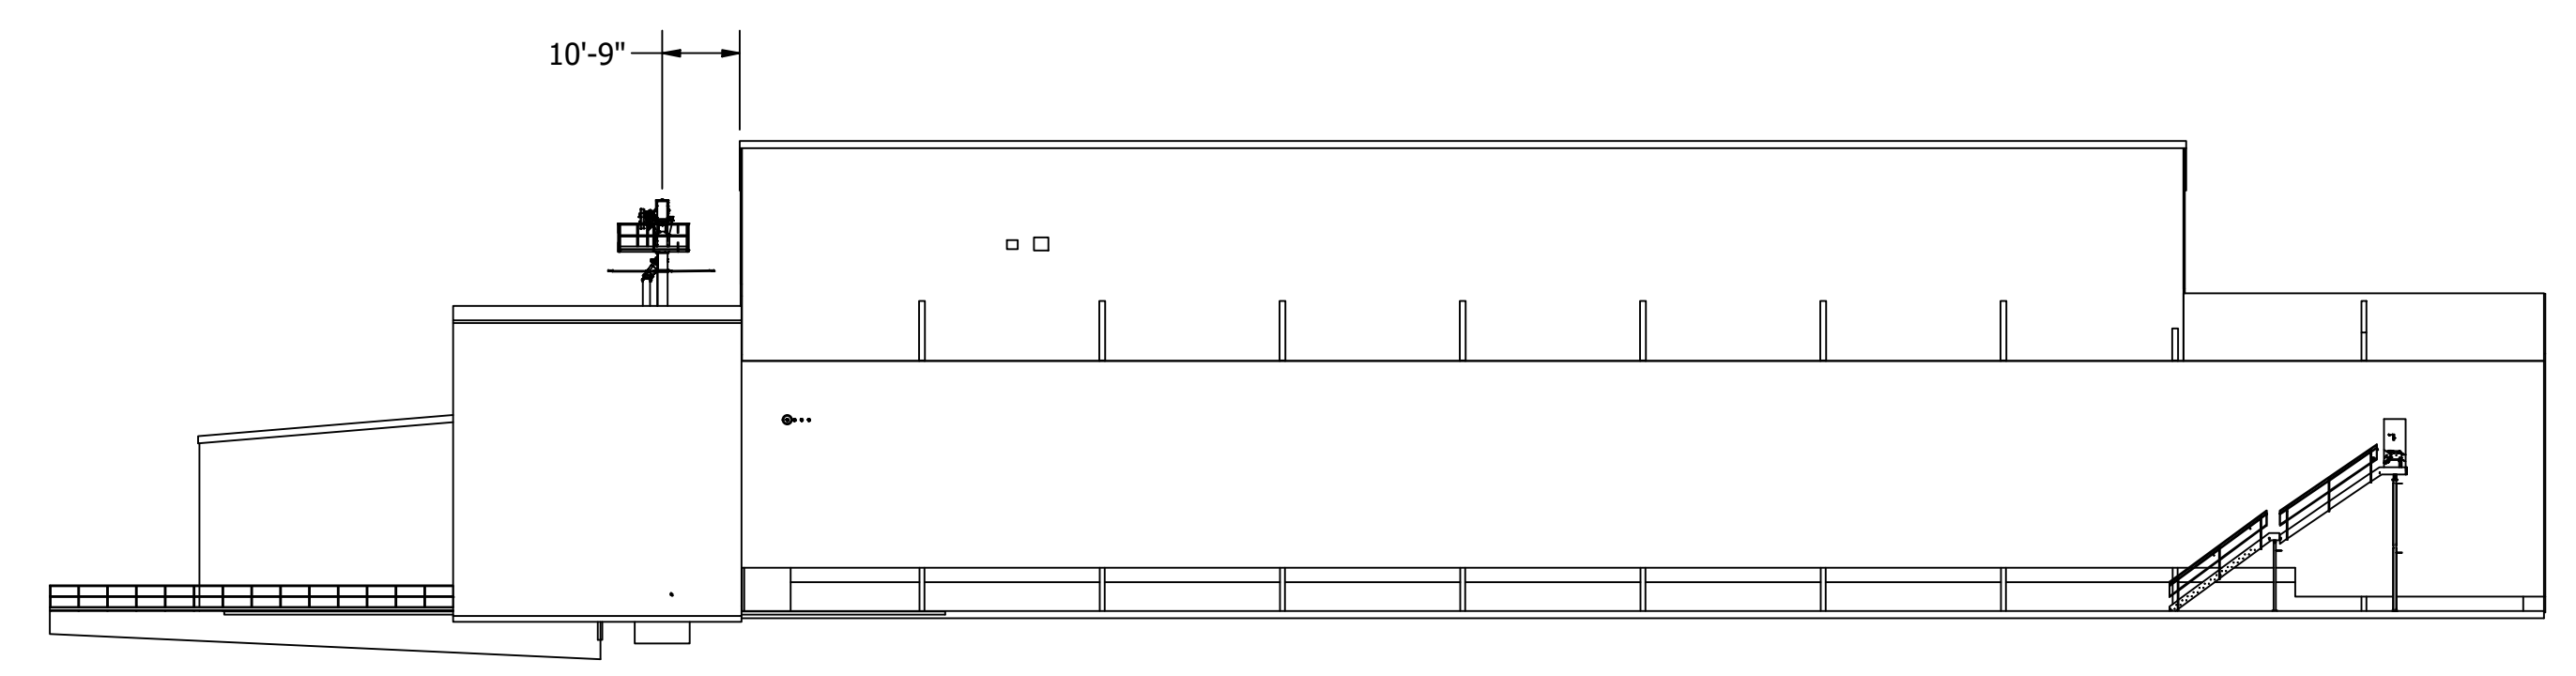
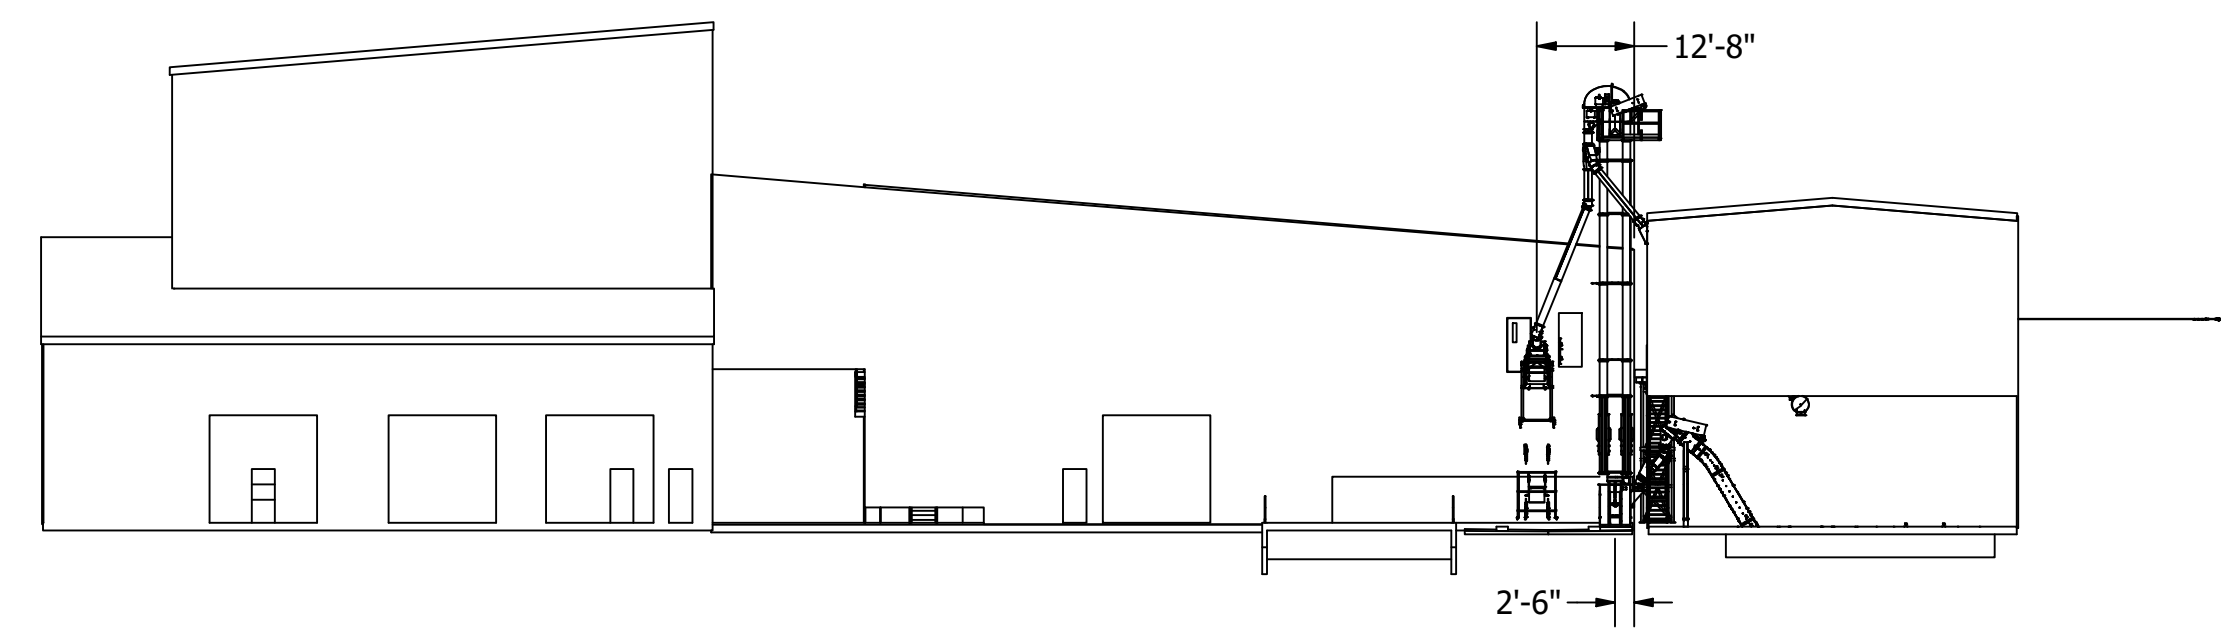



SECTION A-A
SCALE 1/200

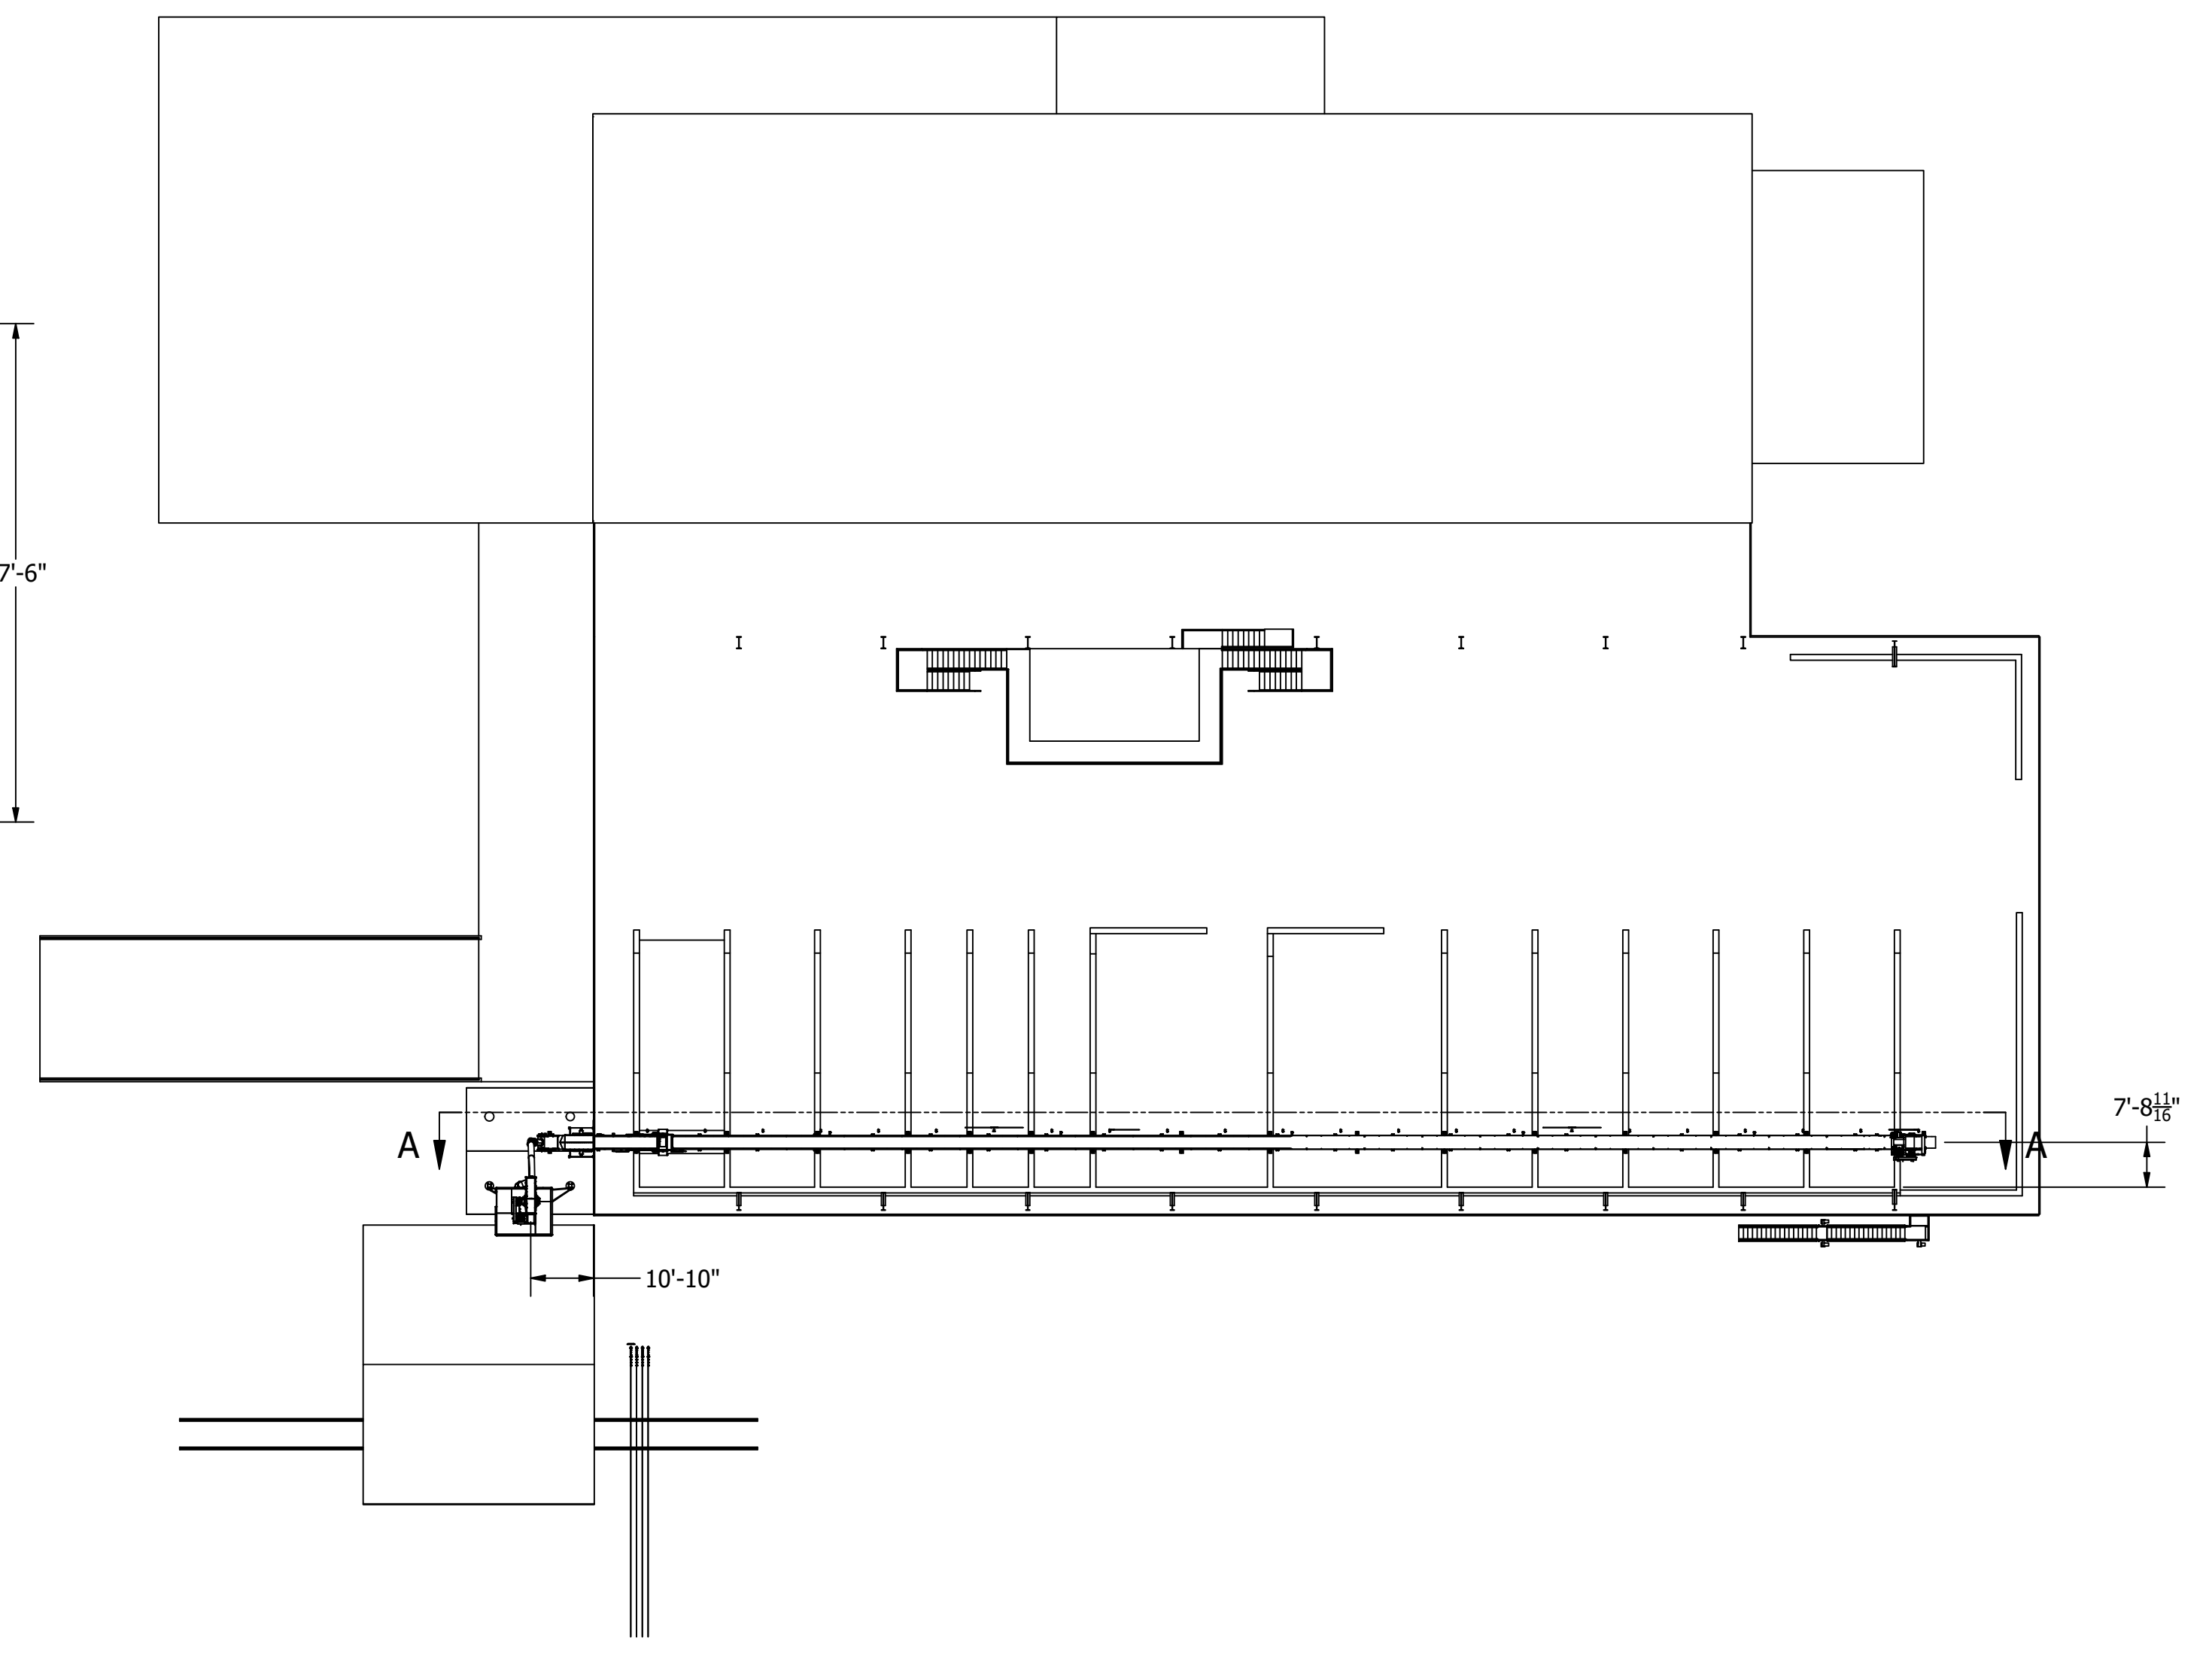

Order Quantity:	Work Order:	 12285 E. Main Street, P.O. Box #238 Marshall, IL 62441 Ph. (217)-826-6352 Fax (217)-826-8551		
Customer:	Location:			
NOTES:		51231 - Wedgworth Receiving System		
CONFIDENTIAL	Weight: N/A			
Drawing Location: C:\Yargus Working Folder\Projects\51231 - Wedgworth - Moore Haven, FL\51231 - Receiving System-Equipment\Updated\idw	SIZE D	DATE 4/30/2020	SHEET 1	REV 1
Assembly Location: C:\Yargus Working Folder\Projects\51231 - Wedgworth - Moore Haven, FL\51231 - Receiving System.lam	ENGINEER	51231	REceiving System	iam